

A 17
S 5

CALENDAR ITEM
C26

MINUTE ITEM
This Calendar Item No. C26
was approved as Minute Item
No. 216 by the State Lands
Commission by a vote of 3
to 0 at its 3/8/94
meeting

ACCEPTANCE OF QUITCLAIM DEED AND TERMINATION OF 03/08/94
GENERAL PERMIT - RECREATIONAL USE AND Jones
APPROVAL OF GENERAL LEASE - RECREATIONAL USE WP 6775
PRC6775

LESSEE: Andrue C. and Aurora Glazner
321 Sequoia Street
Salinas, California 93906

APPLICANT: Bruce G. and Nancy Shriver
19275 Bellinzona Avenue
Salinas, California 93906

LOCATION: Tide and submerged land in the San Joaquin River,
San Joaquin County adjacent to the Mossdale
Trailer Park.

EXHIBITS: A. Site Map B. Location Map

AB 884: N/A

RECOMMENDED ACTION: IT IS RECOMMENDED THAT THE COMMISSION:

CEQA FINDING: FIND THAT THE ACTIVITY IS EXEMPT FROM THE
REQUIREMENTS OF THE CEQA PURSUANT TO 14 CAL. CODE
REGS. 15061 AS A CATEGORICALLY EXEMPT PROJECT,
CLASS 1, 2 CAL. CODE REGS. 2905(A)(2).

SIGNIFICANT LANDS INVENTORY FINDING: FIND THAT THIS ACTIVITY IS CONSISTENT WITH THE USE
CLASSIFICATION DESIGNATED FOR THE LAND PURSUANT TO
P.R.C. 6370, ET SEQ.

AUTHORIZATION: 1. AUTHORIZE ACCEPTANCE OF QUITCLAIM DEED FROM
ANDRUE C. AND AURORA GLAZNER DATED AUGUST 6,
1993 AND TERMINATE A TEN (10) YEAR GENERAL
PERMIT - RECREATIONAL USE, LEASE PRC 6775,
DUE TO EXPIRE ON DECEMBER 31, 1993.

CALENDAR PAGE	243
MINUTE PAGE	303

CALENDAR ITEM NO. C26 (CONT'D)

2. AUTHORIZE ISSUANCE TO BRUCE G. AND NANCY SHRIVER OF A TEN (10) YEAR GENERAL LEASE - RECREATIONAL USE, BEGINNING JANUARY 1, 1994; IN CONSIDERATION OF \$137.43 PER ANNUM WITH THE STATE RESERVING THE RIGHT TO FIX A DIFFERENT RENTAL ON EACH FIFTH ANNIVERSARY OF THE LEASE; PROVISION OF PUBLIC LIABILITY INSURANCE FOR COMBINED SINGLE LIMIT COVERAGE OF \$500,000; FOR THE CONTINUED USE AND MAINTENANCE OF A 16-FT. 3-INCH X 20-FT. 4-INCH FLOATING BOAT DOCK, A 3-FT. X 12-FT. RAMP, AND A 6-FT. X 7-FT. STEP LANDING; ON THE LAND DESCRIBED ON EXHIBIT "A" ATTACHED AND BY REFERENCE MADE A PART HEREOF.

CALENDAR PAGE	244
MINUTE PAGE	304

← SAN JOAQUIN RIVER

: NOT TO SCALE

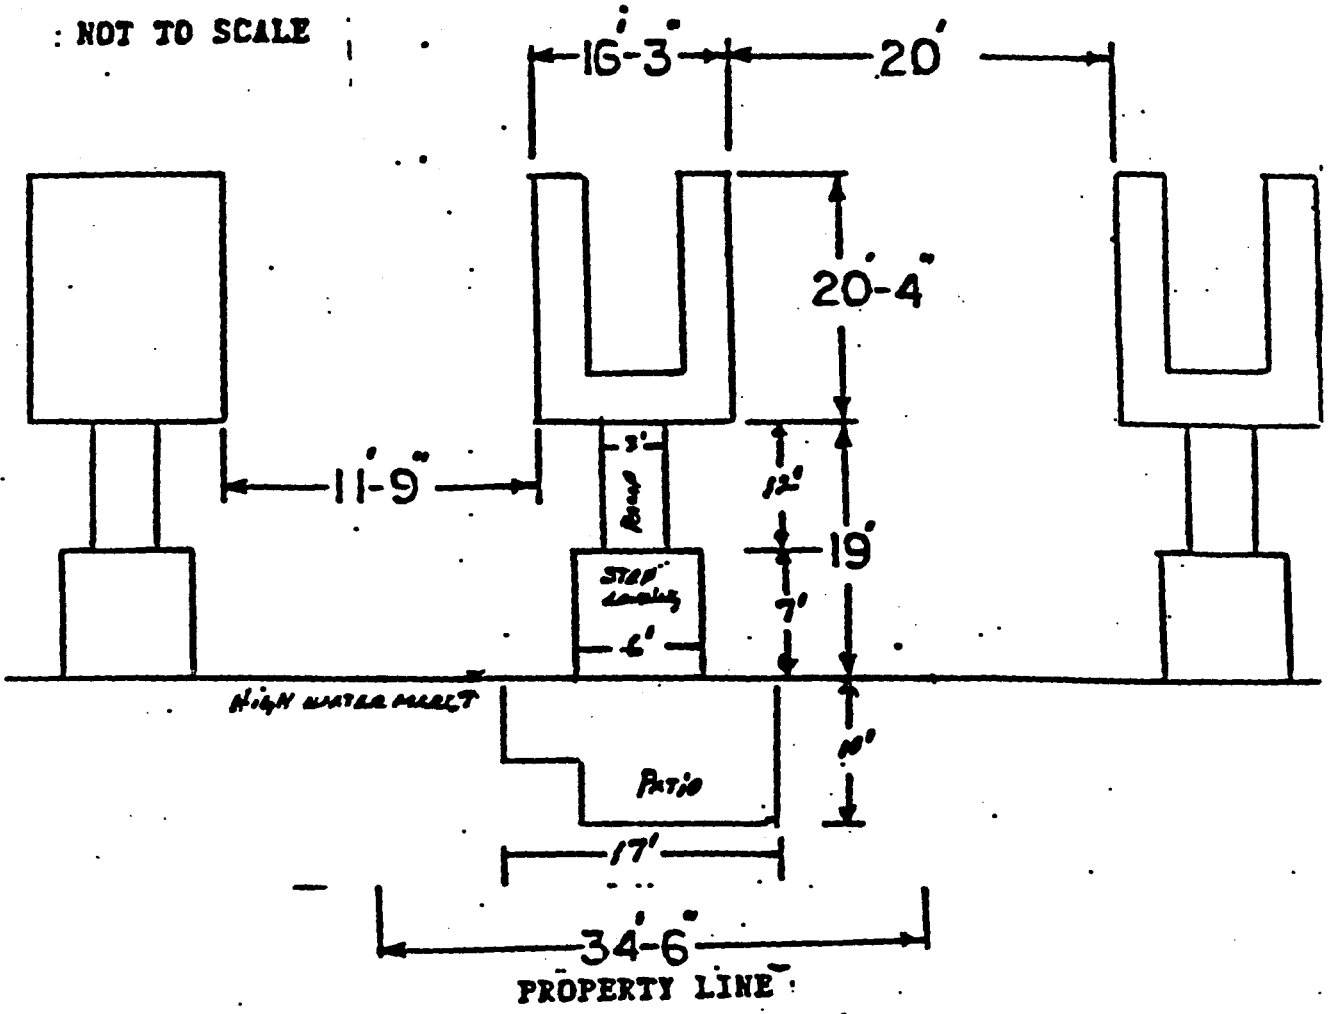


EXHIBIT A
WP 6775



This Land description is solely for purposes of generally defining the lease premises, and is not intended to be, nor shall it be construed as, a waiver or limitation of any State interest in the subject or any other property.

CALENDAR PAGE	285
MINUTE PAGE	305

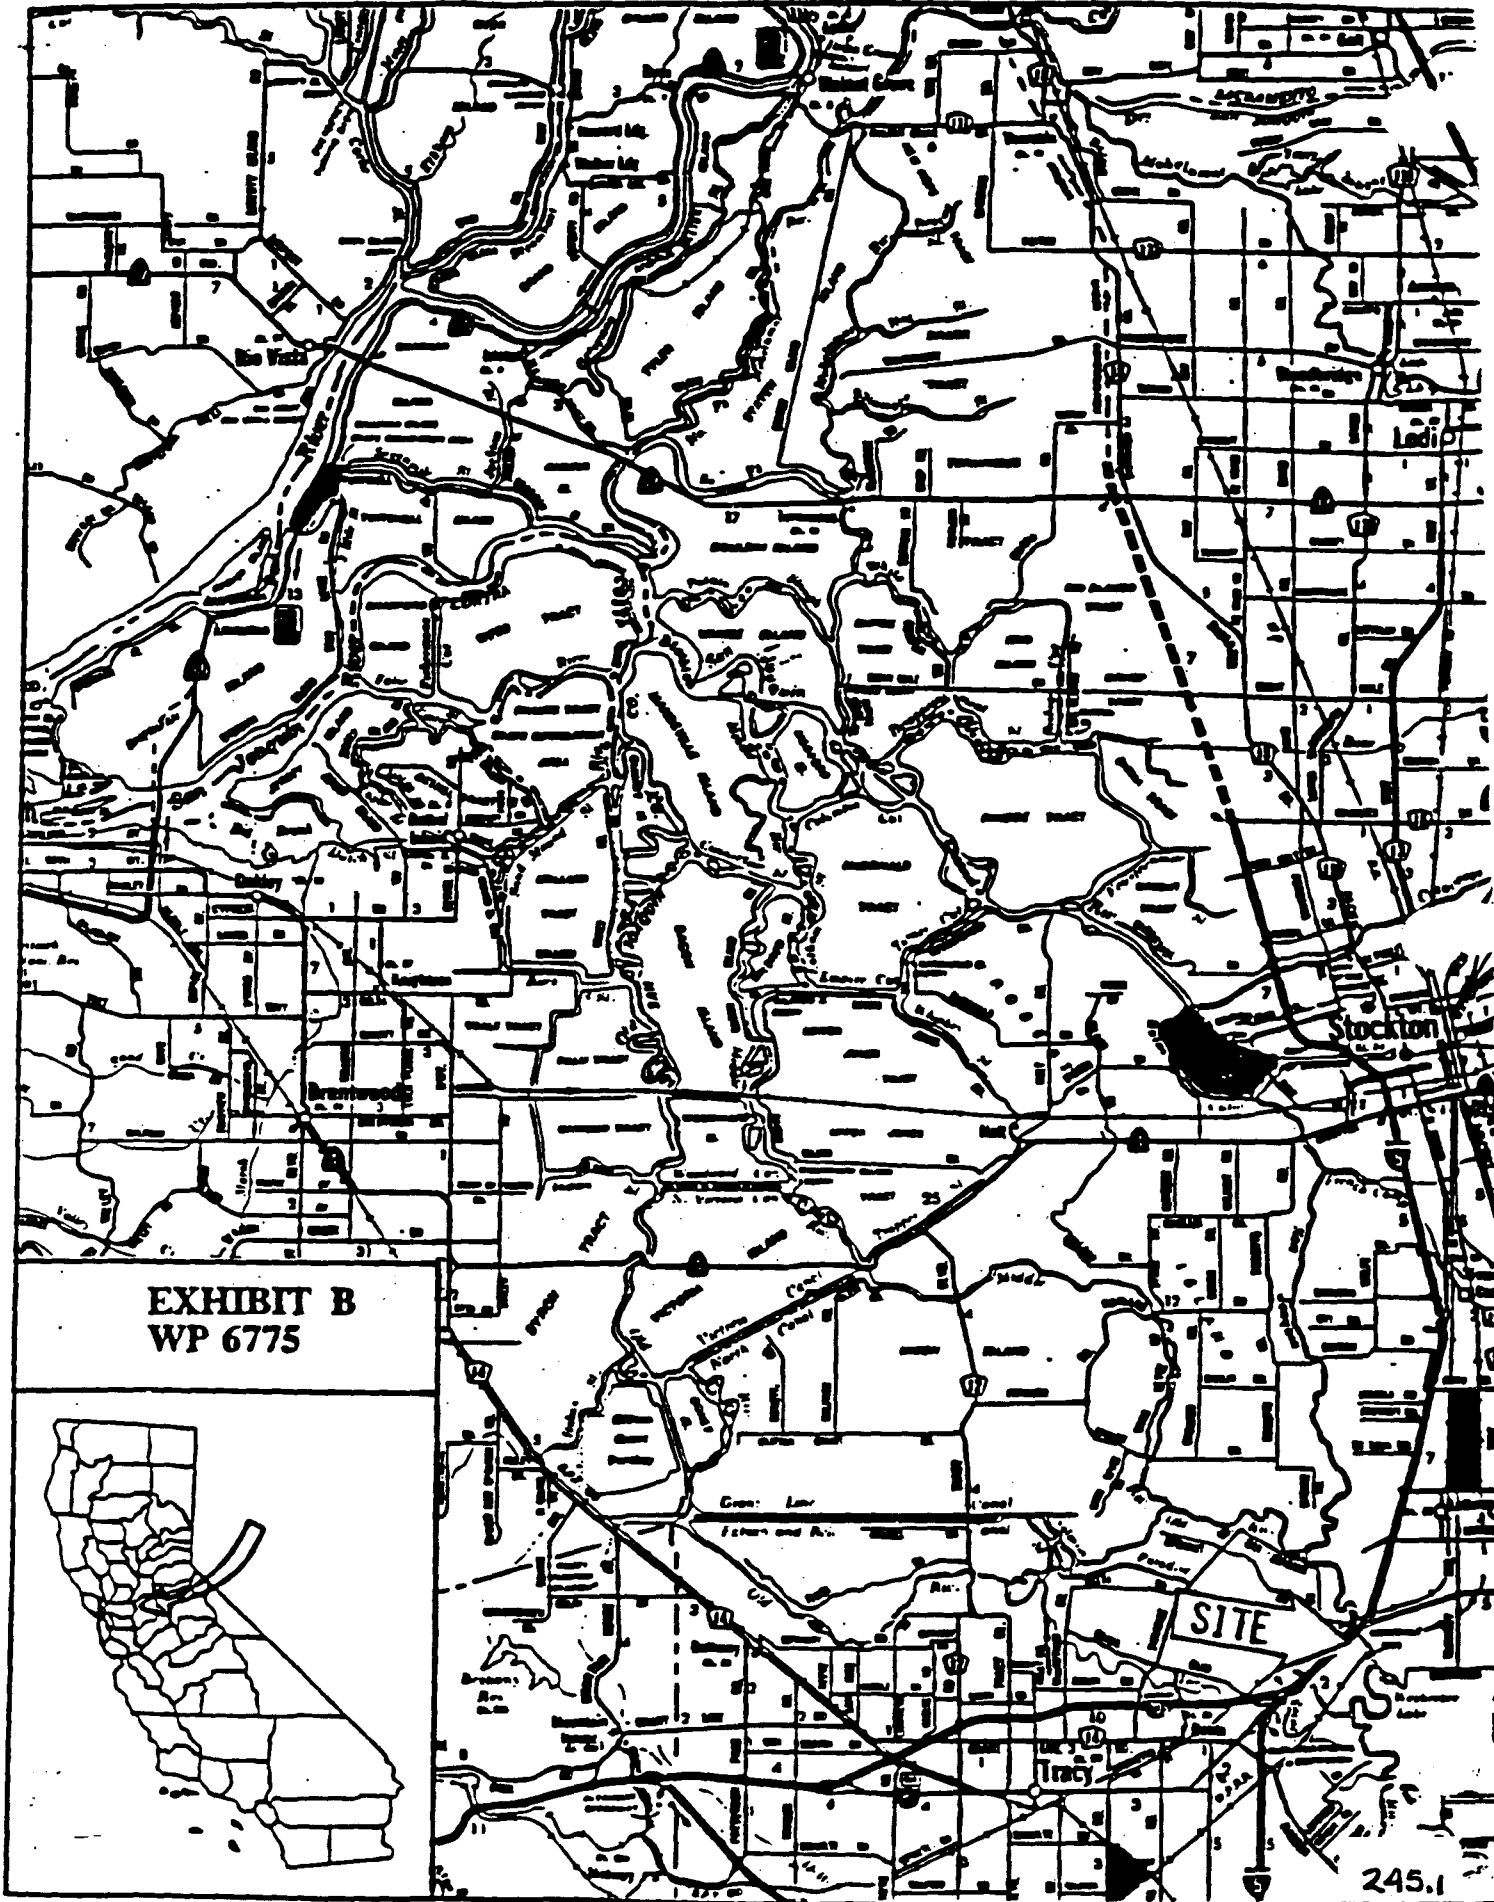


EXHIBIT B
WP 6775



SITE

245.1