

MINUTE ITEM

This Calendar Item No. C02 was approved as
Minute Item No. 02 by the California State Lands
Commission by a vote of 3 to 0 at its
12/16/98 meeting.

CALENDAR ITEM

C02

A 8

PRC 5597. 12/16/98

S 4

WP 5597.9

L. Burks

RECREATIONAL PIER LEASE

APPLICANTS:

Don Jorge Castillo and Vada Trudy Castillo
17376 Grand Island Road
Walnut Grove, California 95690

AREA, LAND TYPE, AND LOCATION:

Sovereign lands in the Sacramento River, Long Island (APN 142-0140-011),
near the town of Isleton, Sacramento County.

AUTHORIZED USE:

A 13 foot x 14 foot covered pier with a 4 foot x 22 foot ramp.

LEASE TERM:

Ten years, beginning November 27, 1998.

CONSIDERATION:

No monetary consideration pursuant to Public Resources Code section 6503.5.

SPECIFIC LEASE PROVISIONS:

Liability insurance with coverage of no less than \$300,000.

OTHER PERTINENT INFORMATION:

1. Pursuant to the Commission's delegation of authority and the State CEQA Guidelines (Title 14, California Code of Regulations, section 15061), the staff has determined that this activity is exempt from the requirements of the CEQA as a categorically exempt project. The project is exempt under Class 1, Existing Facilities; Title 2, California Code of Regulations, section 2905 (a)(2).

Authority: Public Resources Code section 21084 and Title 14, California Code of Regulations, section 15300 and Title 2, California Code of Regulations, section 2905.

CALENDAR PAGE	7
MINUTE PAGE	004077

CALENDAR ITEM NO. C02 (CONT'D)

2. This activity involves lands identified as possessing significant environmental values pursuant to Public Resources Code sections 6370, et seq. Based upon the staff's consultation with the persons nominating such lands and through the CEQA review process, it is the staff's opinion that the project, as proposed, is consistent with its use classification.

EXHIBITS:

- A. Site Plan
- B. Location Map

PERMIT STREAMLINING ACT DEADLINE:

N/A

RECOMMENDED ACTION:

IT IS RECOMMENDED THAT THE COMMISSION:

CEQA FINDING:

FIND THAT THE ACTIVITY IS EXEMPT FROM THE REQUIREMENTS OF THE CEQA PURSUANT TO TITLE 14, CALIFORNIA CODE OF REGULATIONS, SECTION 15061 AS A CATEGORICALLY EXEMPT PROJECT, CLASS 1, EXISTING FACILITIES; TITLE 2, CALIFORNIA CODE OF REGULATIONS, SECTION 2905 (a)(2).


SIGNIFICANT LANDS INVENTORY FINDING:

FIND THAT THIS ACTIVITY IS CONSISTENT WITH THE USE CLASSIFICATION DESIGNATED BY THE COMMISSION FOR THE LAND PURSUANT TO PUBLIC RESOURCES CODE SECTIONS 6370, ET SEQ.


AUTHORIZATION:

AUTHORIZE ISSUANCE TO DON JORGE CASTILLO AND VADA TRUDY CASTILLO OF A TEN-YEAR RECREATIONAL PIER LEASE, BEGINNING NOVEMBER 27, 1998, FOR A COVERED PIER AND WALKWAY ON THE LAND SHOWN ON EXHIBIT A ATTACHED AND BY THIS REFERENCE MADE A PART HEREOF; NO MONETARY CONSIDERATION PURSUANT TO PUBLIC RESOURCES CODE SECTION 6503.5; LIABILITY INSURANCE WITH COVERAGE OF NO LESS THAN \$300,000.

No. 4974

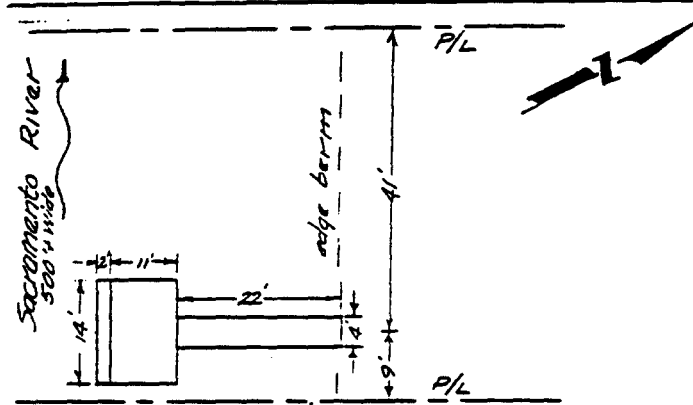


PLAN

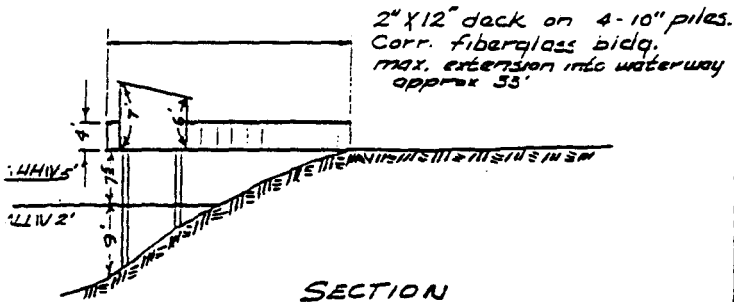


SECTION

Scale 1" = 20'

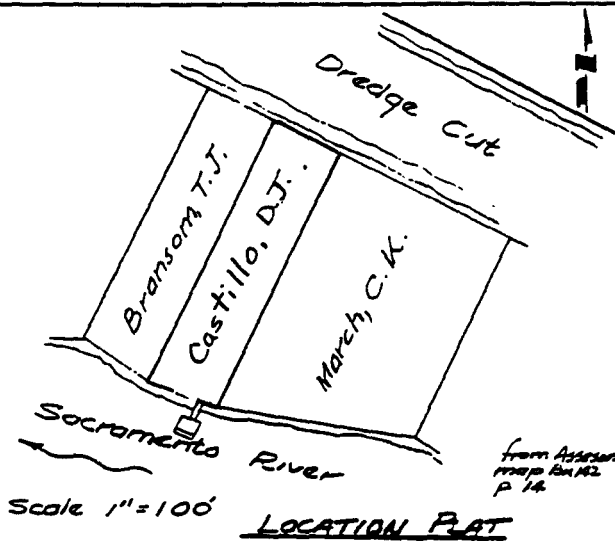

LOCATION PLAN

Scale 1" = 100'

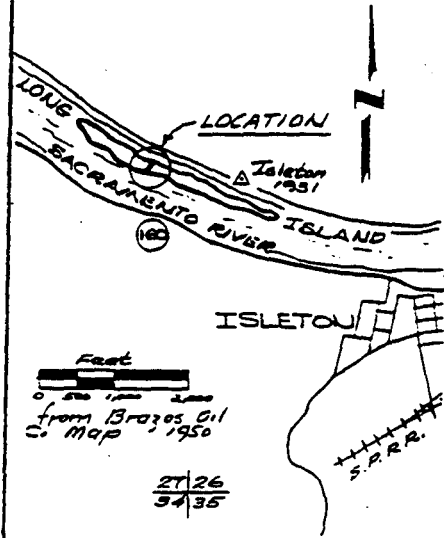

VICINITY MAP

Scale 1" = 2000'

EXISTING
FISHING
PIER

LONG ISLAND
SACRAMENTO COUNTY
CALIFORNIA

PARCEL NO. 142-140-11

DEC. 1971
NOTARIES & ASSOC.
300 E. YOSEMITE AVE. IN ANTECA, CA.

This exhibit is solely for purposes of generally defining the area to be leased, and is not intended to be, nor shall it be construed as, a waiver or limitation of any State interest in the subject or other property.

CALENDAR PAGE **Exhibit A** 9

MINUTE PAGE **WP 5597004079**

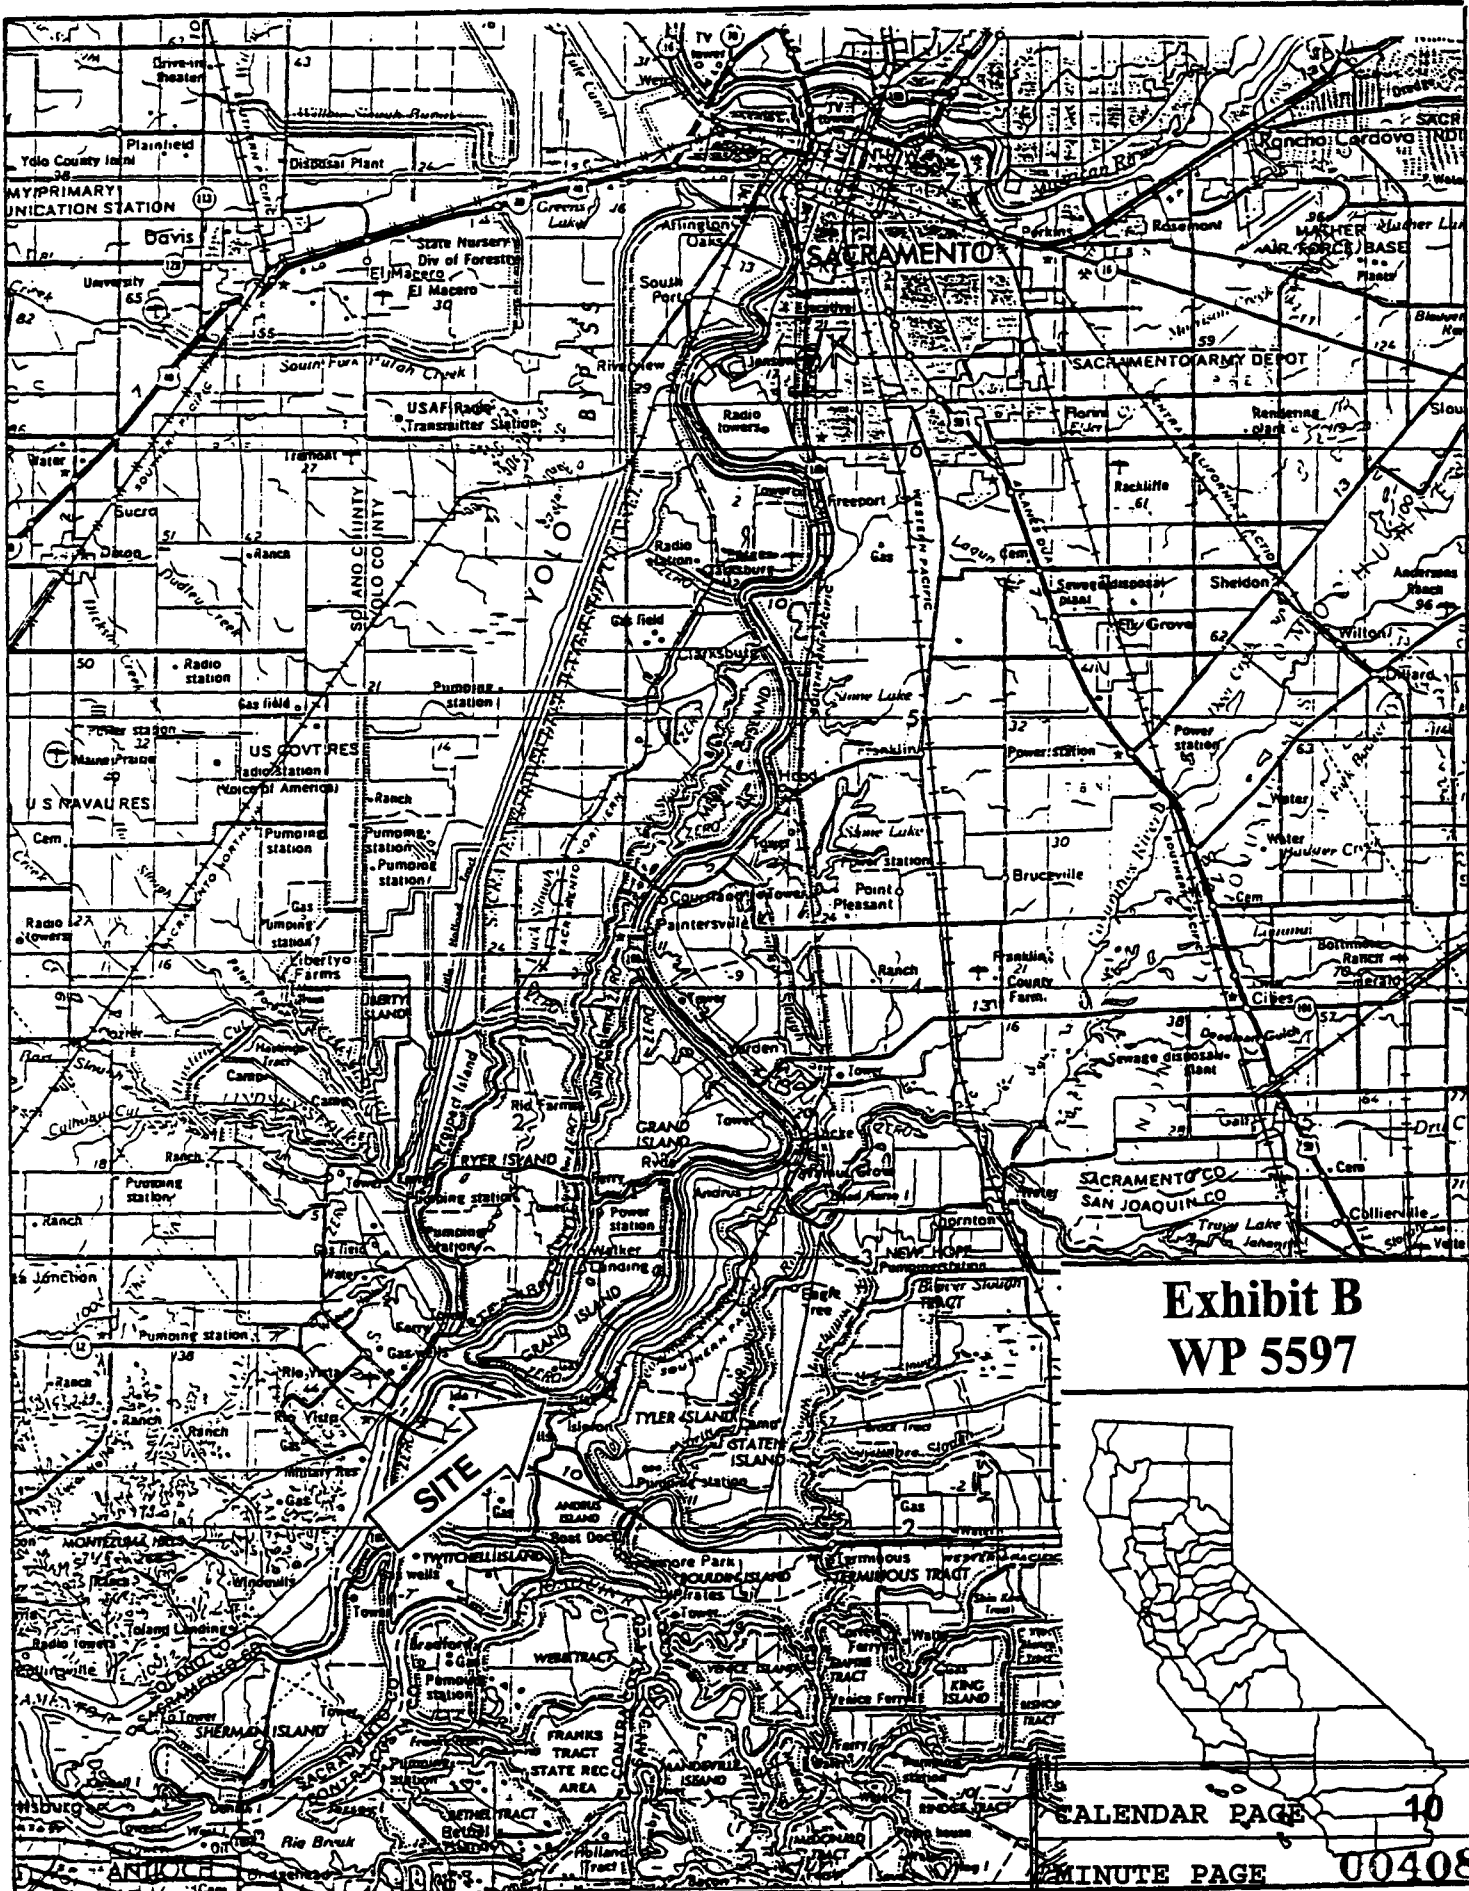


Exhibit B
WP 5597



CALENDAR PAGE 10

MINUTE PAGE 004080