

MINUTE ITEM
This Calendar Item No. C01
was approved as Minute Item
No. 01 by the State Lands
Commission by a vote of 3
to 0 at its 4-13-99
meeting.

CALENDAR ITEM
C01

A 9

S 6

PRC 7303

04/13/99

WP 7303.9

L. Burks

RECREATIONAL PIER LEASE

APPLICANTS:

Stephen J. Reini and Wendi M. Reini
943 Piedmont Drive
Sacramento, California 95822

AREA, LAND TYPE, AND LOCATION:

Sovereign lands in the Sacramento River, adjacent to Lot 9, Riverside Village
(APN 016-0191-002), near the city of Sacramento, Sacramento County.

AUTHORIZED USE:

Continued use and maintenance of an existing 8 foot by 48 foot floating dock
with a 30 foot long ramp.

LEASE TERM:

Ten years, beginning April 30, 1998.

CONSIDERATION:

No monetary consideration pursuant to Public Resources Code section 6503.5.

SPECIFIC LEASE PROVISIONS:

Liability insurance in the amount of no less than \$300,000.

OTHER PERTINENT INFORMATION:

1. Pursuant to the Commission's delegation of authority and the State CEQA Guidelines (Title 14, California Code of Regulations, section 15061), the staff has determined that this activity is exempt from the requirements of the CEQA as a categorically exempt project. The project is exempt under Class 1, Existing Facilities; Title 2, California Code of Regulations, section 2905 (a)(2).

Authority: Public Resources Code section 21084 and Title 14, California Code of Regulations, section 15300 and Title 2, California Code of Regulations, section 2905.

CALENDAR ITEM NO. C01 (CONT'D)

2. This activity involves lands identified as possessing significant environmental values pursuant to Public Resources Code sections 6370, et seq. Based upon the staff's consultation with the persons nominating such lands and through the CEQA review process, it is the staff's opinion that the project, as proposed, is consistent with its use classification.

EXHIBITS:

- A. Site Plan
B. Location Map

PERMIT STREAMLINING ACT DEADLINE:

N/A

RECOMMENDED ACTION:

IT IS RECOMMENDED THAT THE COMMISSION:

CEQA FINDING:

FIND THAT THE ACTIVITY IS EXEMPT FROM THE REQUIREMENTS OF THE CEQA PURSUANT TO TITLE 14, CALIFORNIA CODE OF REGULATIONS, SECTION 15061 AS A CATEGORICALLY EXEMPT PROJECT, CLASS 1, EXISTING FACILITIES; TITLE 2, CALIFORNIA CODE OF REGULATIONS, SECTION 2905 (a)(2).

SIGNIFICANT LANDS INVENTORY FINDING:

FIND THAT THIS ACTIVITY IS CONSISTENT WITH THE USE CLASSIFICATION DESIGNATED BY THE COMMISSION FOR THE LAND PURSUANT TO PUBLIC RESOURCES CODE SECTIONS 6370, ET SEQ.


AUTHORIZATION:

AUTHORIZE ISSUANCE TO STEPHEN J. REINL AND WENDI M. REINL OF A TEN-YEAR RECREATIONAL PIER LEASE, BEGINNING APRIL 30, 1998, FOR CONTINUED USE AND MAINTENANCE OF AN EXISTING FLOATING DOCK AND RAMP ON THE LAND SHOWN ON EXHIBIT A ATTACHED AND BY THIS REFERENCE MADE A PART HEREOF; NO MONETARY CONSIDERATION PURSUANT TO PUBLIC RESOURCES CODE SECTION 6503.5; LIABILITY INSURANCE IN THE AMOUNT OF NO LESS THAN \$300,000.

CALENDAR PAGE	000002
MINUTE PAGE	005055



GP23/95

Floating Moorage on the Sacramento River LOT 10 - PERON

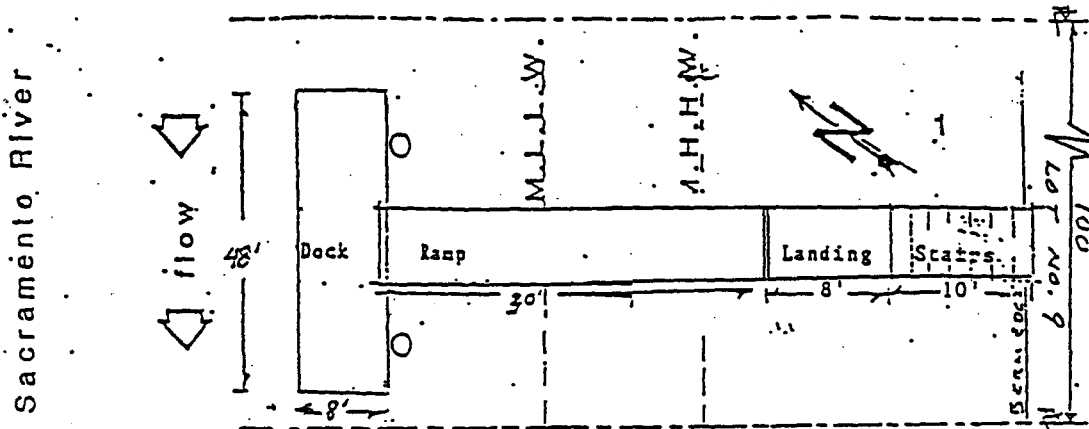

LOT 8 - SCHABER

Not To Scale

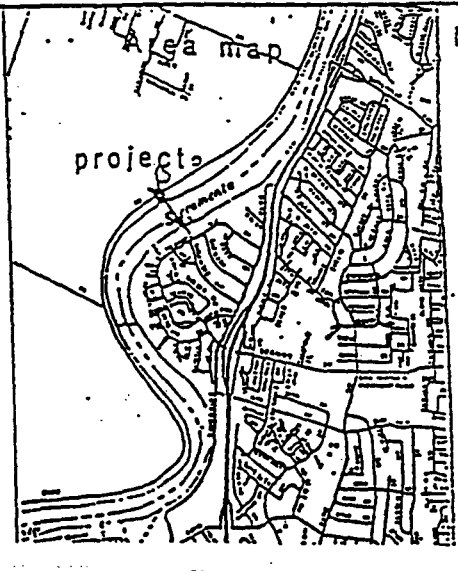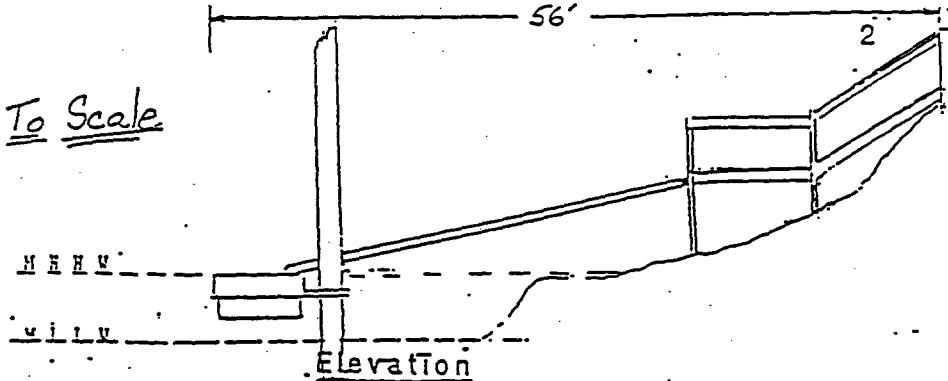

Name & address

STEPHEN & WENDI REINL
943 PIEDMONT DRIVE
SACRAMENTO CA 95822

Date SEPT. 14, 1988

S/S PERMIT NO.
9852 NW

This exhibit is solely for purposes of generally defining the area to be leased, and is not intended to be, nor shall it be construed as, a waiver or limitation of any State interest in the subject or other property.

Exhibit A

CALENDAR YEAR 1988
WP 73090003

MINUTE PAGE **005056**

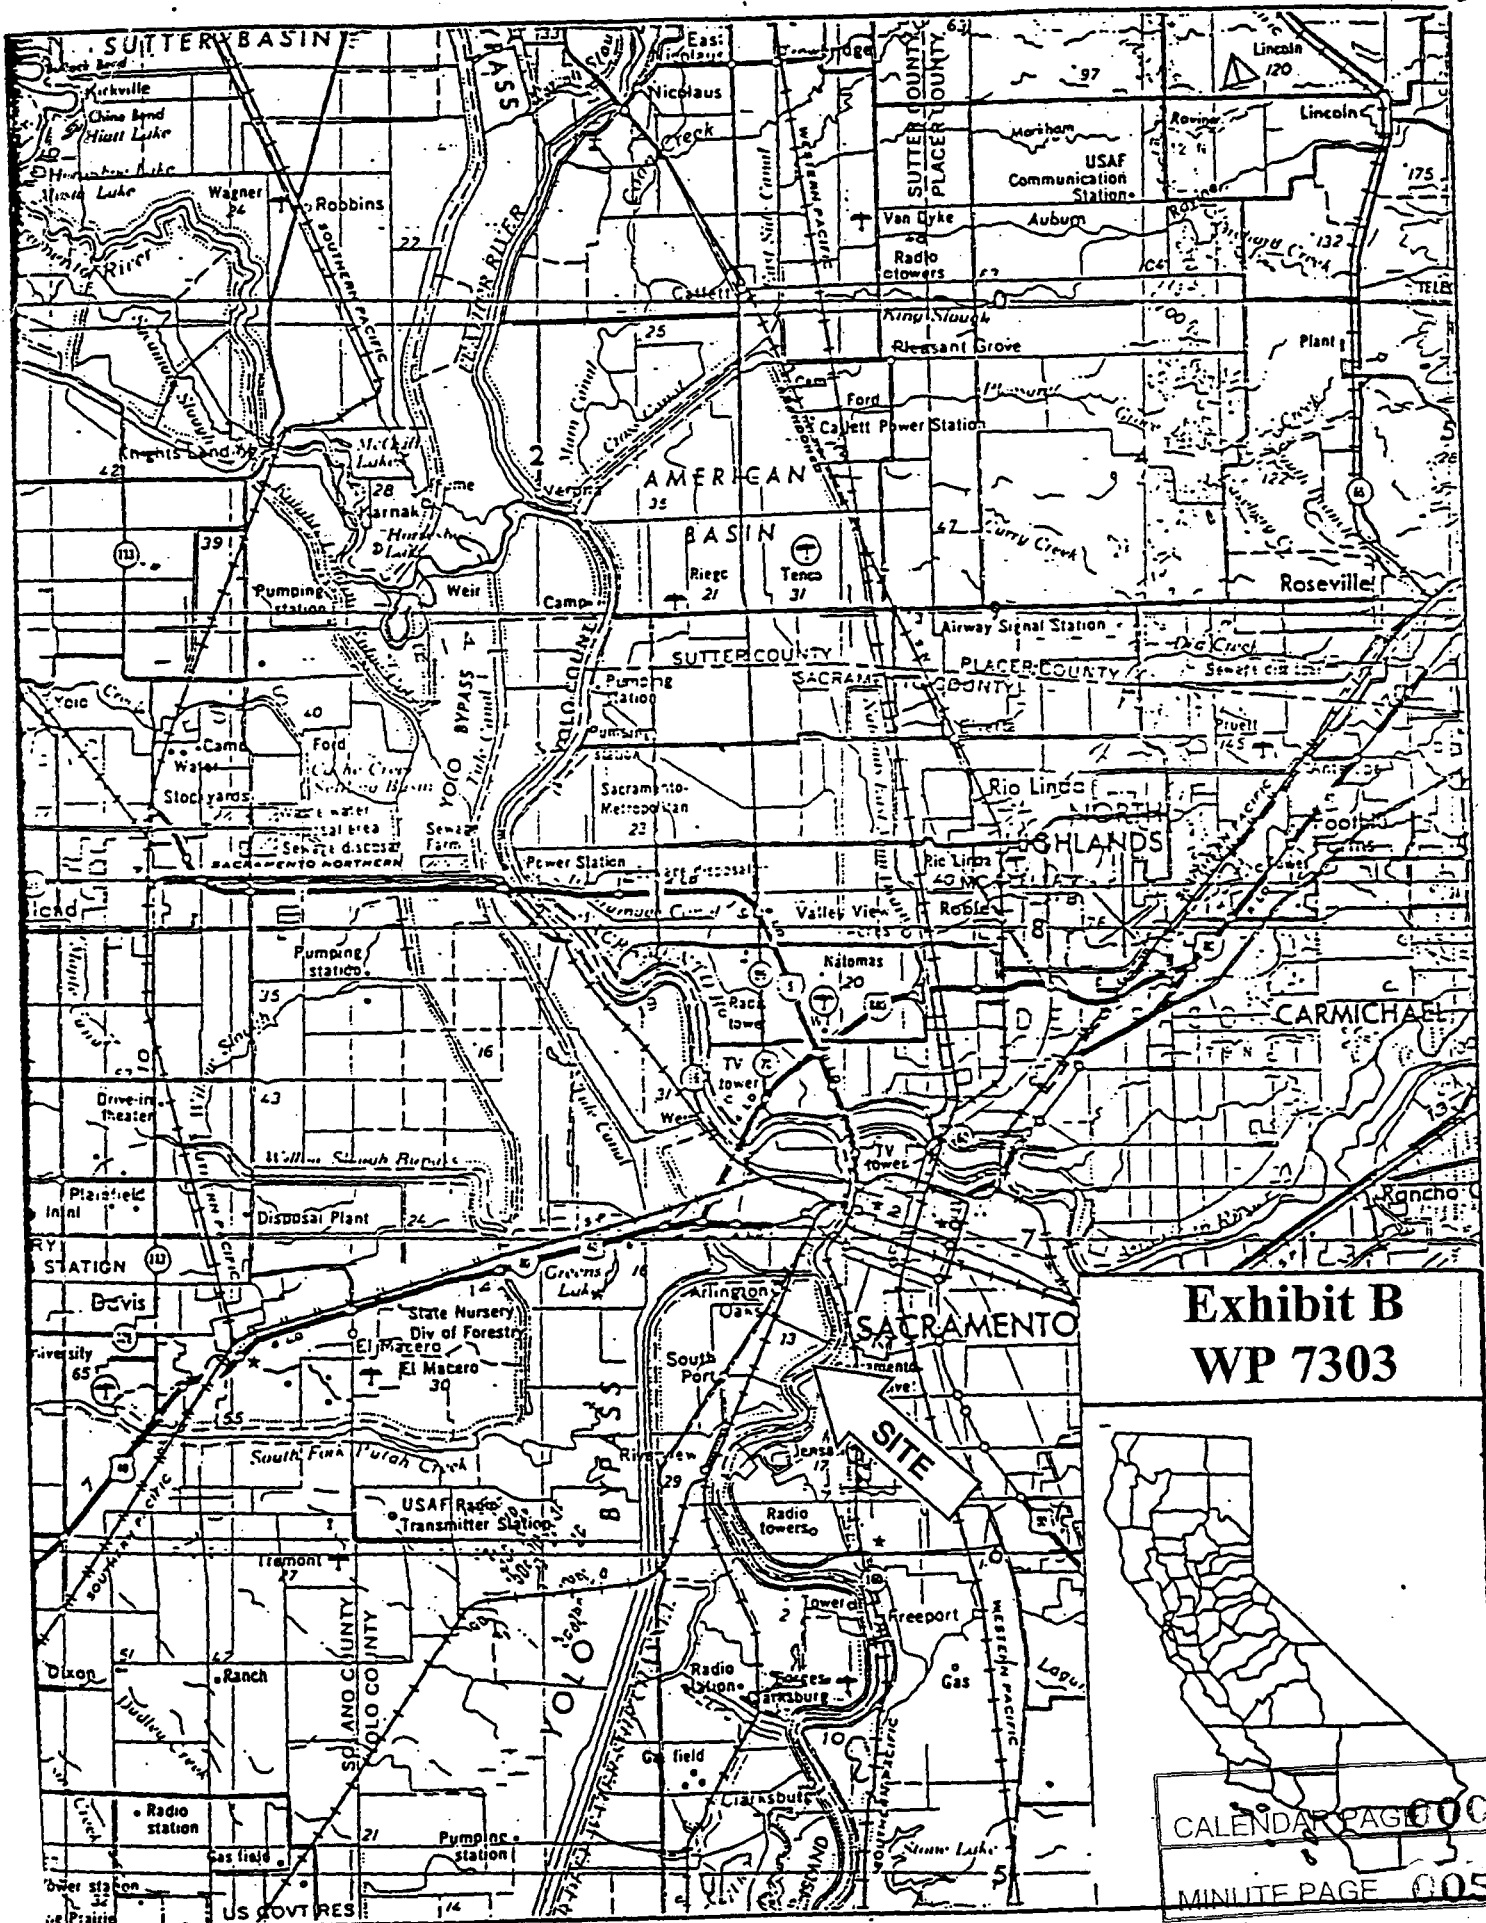


Exhibit B
WP 7303

SITE

CALENDAR PAGE 000004
MINUTE PAGE 005057