

**MINUTE ITEM**  
This Calendar Item No. C17 was approved as  
Minute Item No. 17 by the California State Lands  
Commission by a vote of 3 to 2 at its  
8-17-04 meeting.

**CALENDAR ITEM  
C17**

A 5  
S 6

8/17/04  
PRC 8543 W 22791  
T. Lipscomb

**RECREATIONAL PIER LEASE**

**APPLICANTS:**

Roland Candee and Ellen Candee

**AREA, LAND TYPE, AND LOCATION:**

Sovereign lands in the Sacramento River, near the city of Sacramento, Sutter County.

**AUTHORIZED USE:**

Construction, use, and maintenance of a floating boat dock with two jet ski ramps, walkway, and anchor cables.

**LEASE TERM:**

Ten years, beginning August 1, 2004.

**CONSIDERATION:**

No monetary consideration pursuant to Public Resources Code section 6503.5.

**SPECIFIC LEASE PROVISIONS:**

Liability insurance in the amount of no less than \$300,000.

**OTHER PERTINENT INFORMATION:**

1. Applicants qualify for a Recreational Pier Lease because they are natural persons who have improved the littoral land with, and use the upland for, a single-family dwelling.
2. Pursuant to the Commission's delegation of authority and the State CEQA Guidelines (Title 14, California Code of Regulations; section 15061), the staff has determined that this activity is exempt from the requirements of the CEQA as a categorically exempt project. The project is exempt under Class 3, New Construction of Small Structures; Title 2, California Code of Regulations, section 2905(c)(1).

CALENDAR ITEM NO. C17 (CONT'D)

Authority: Public Resources Code section 21084 and Title 14, California Code of Regulations, section 15300 and Title 2, California Code of Regulations, section 2905.

3. This activity involves lands identified as possessing significant environmental values pursuant to Public Resources Code sections 6370, et seq. Based upon the staff's consultation with the persons nominating such lands and through the CEQA review process, it is the staff's opinion that the project, as proposed, is consistent with its use classification.

**APPROVALS OBTAINED:**

California Department of Fish and Game

**FURTHER APPROVALS REQUIRED:**

U.S. Army Corps of Engineers, California Reclamation Board

**EXHIBITS:**

- A. Site Plan
- B. Location Map

**PERMIT STREAMLINING ACT DEADLINE:**

September 10, 2004

**RECOMMENDED ACTION:**

IT IS RECOMMENDED THAT THE COMMISSION:

**CEQA FINDING:**

FIND THAT THE ACTIVITY IS EXEMPT FROM THE REQUIREMENTS OF THE CEQA PURSUANT TO TITLE 14, CALIFORNIA CODE OF REGULATIONS, SECTION 15061 AS A CATEGORICALLY EXEMPT PROJECT, CLASS 3, NEW CONSTRUCTION OF SMALL STRUCTURES; TITLE 2, CALIFORNIA CODE OF REGULATIONS, SECTION 2905(c)(1).

**SIGNIFICANT LANDS INVENTORY FINDING:**

FIND THAT THIS ACTIVITY IS CONSISTENT WITH THE USE CLASSIFICATION DESIGNATED BY THE COMMISSION FOR THE LAND PURSUANT TO PUBLIC RESOURCES CODE SECTIONS 6370, ET SEQ.

CALENDAR ITEM NO. C17 (CONT'D)

**AUTHORIZATION:**

AUTHORIZE ISSUANCE TO ROLAND CANDEE AND ELLEN CANDEE OF A TEN-YEAR RECREATIONAL PIER LEASE, BEGINNING AUGUST 1, 2004, FOR CONSTRUCTION, USE, AND MAINTENANCE OF A FLOATING BOAT DOCK, WITH TWO JET SKI RAMPS, WALKWAY, AND ANCHOR CABLES AS REPRESENTED ON THE LAND SHOWN ON EXHIBIT A ATTACHED AND BY THIS REFERENCE MADE A PART HEREOF; NO MONETARY CONSIDERATION PURSUANT TO PUBLIC RESOURCES CODE SECTION 6503.5; LIABILITY INSURANCE IN THE AMOUNT OF NO LESS THAN \$300,000.


# Site Plan

TOP ELEVATION

Floating Dock

Parcel # 35-361-005

Scale 1"=10'

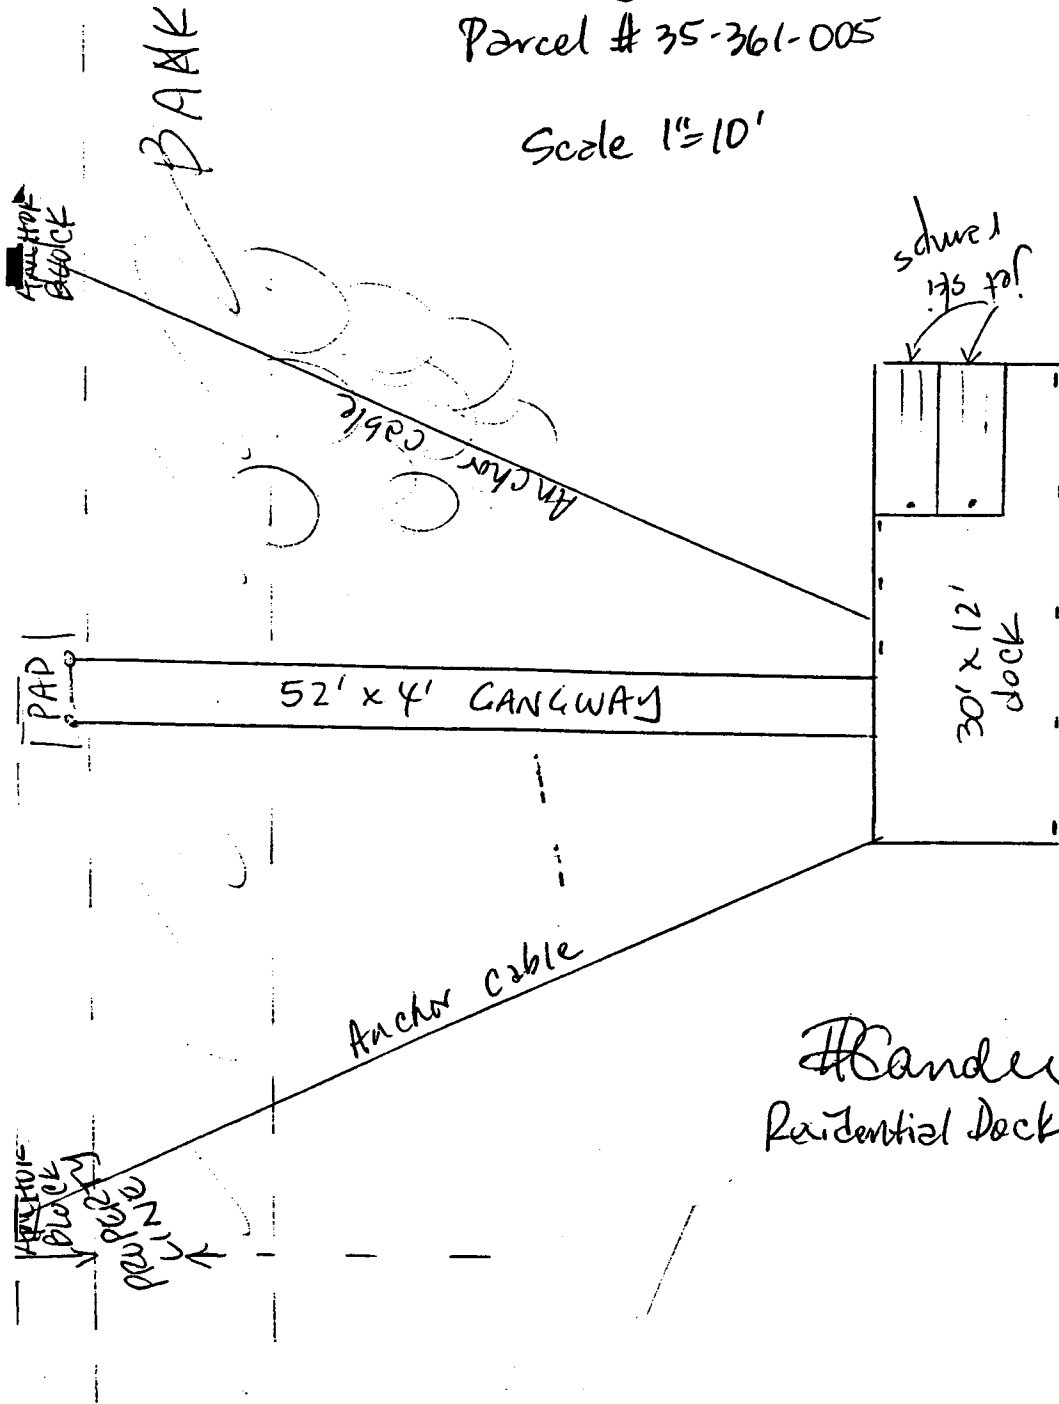

*H. Bander*  
Residential Dock Project

This exhibit is solely for purposes of generally defining the lease premises, is based on unverified information provided by Lessee or other parties, and is not intended to be, nor shall it be construed as, a waiver or limitation of any state interest in the subject or other property.

**Exhibit A**  
**W 22791**


Sutter County APN: 35-361-005

CALENDAR PAGE

MINUTE PAGE

TKL 07/12/2004

# Location Map

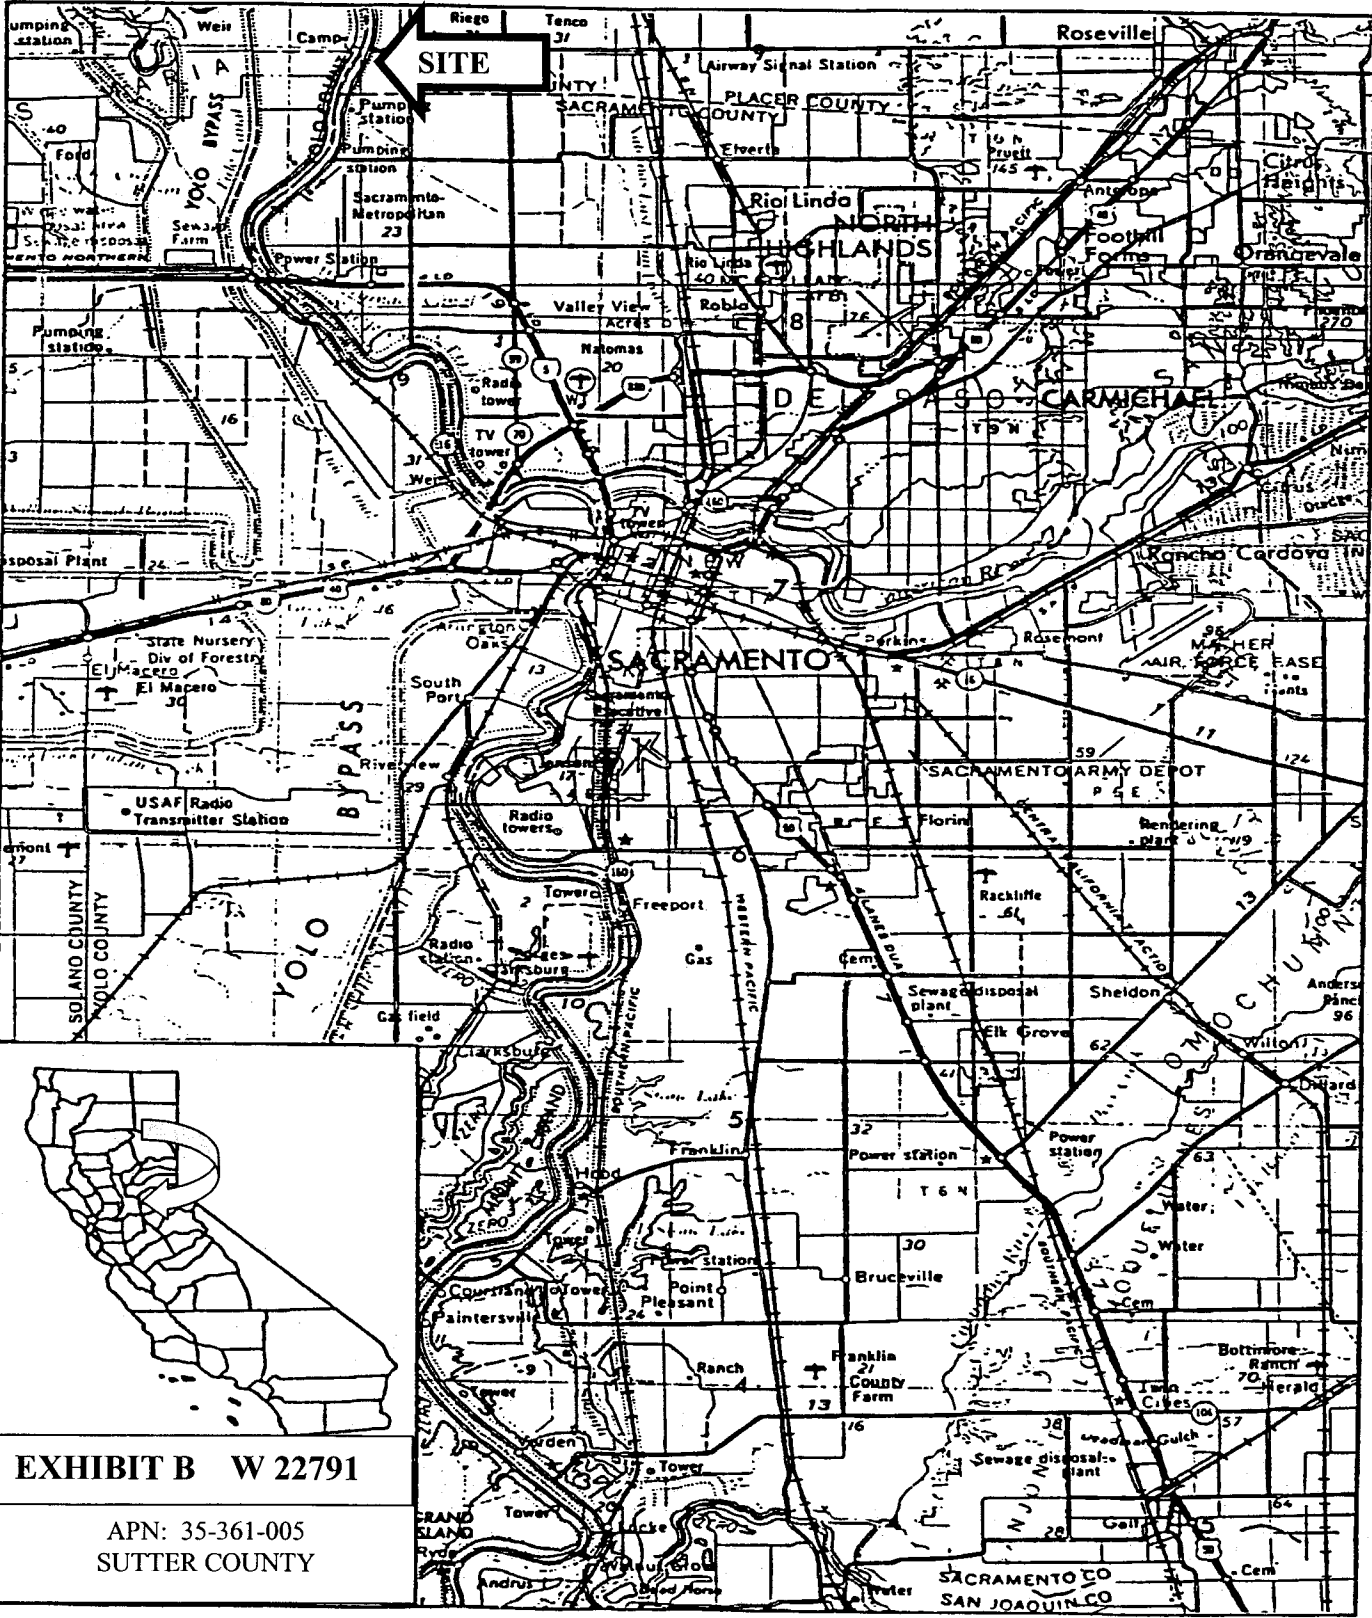

**EXHIBIT B W 22791**

APN: 35-361-005  
SUTTER COUNTY

EXHIBIT CONSTRUCTED FROM USGS QUAD

This exhibit is solely for purposes of generally defining the lease premises, is based on unverified information provided by Lessee or other parties, and is not intended to be, nor shall it be construed as, a waiver or limitation of any state interest in the subject or other property.