


# EXHIBIT H

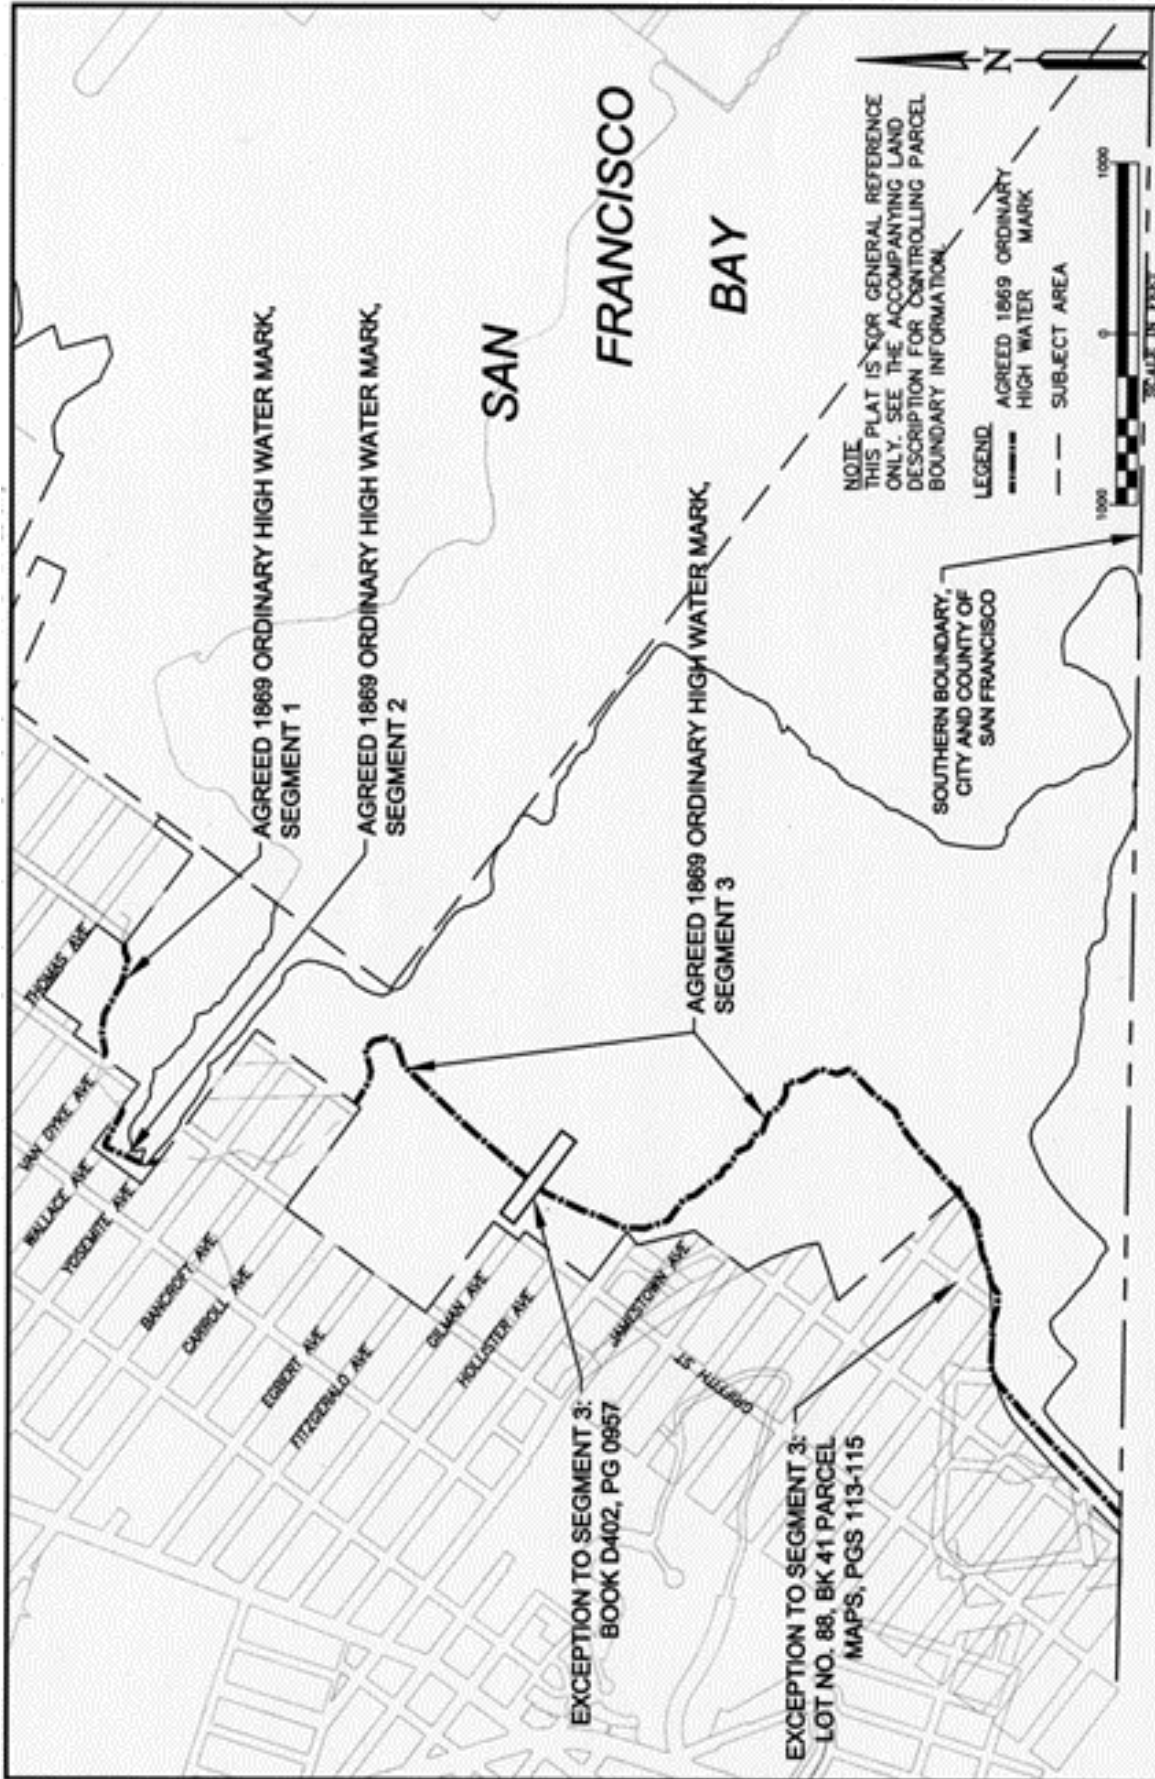

HPS CP TITLE SETTLEMENT, PUBLIC TRUST  
 EXCHANGE, AND BOUNDARY LINE AGREEMENT  
 ILLUSTRATIVE PLAT OF  
 AGREED 1869 ORDINARY HIGH WATER MARK

**WINZLER & KELLY**  
 417 Montgomery Street, Suite 700 San Francisco, CA 94104  
 Tel: (415) 263-8875 • Fax: (415) 263-4880 • www.w-k.com

DRAWN BY: JMS      FILE NO:  
 REVISION DATE: 28 FEB 2011      SCALE: AS SHOWN

EXCEPTION TO SEGMENT 3:  
 BOOK D402, PG 0957

EXCEPTION TO SEGMENT 3:  
 LOT NO. 88, BK 41 PARCEL  
 MAPS, PGS 113-115

A-14  
 SHEET: 200804-A